





Imagery Date: 8/17/2013 39°15'51.93" N

CASE: AA 2015-0002
OWNER: SNYDER, Mary
APN: 163-132-14
APLCT: Sergio Mancilla
ADDRESS: 8451 East Rd., RV

Public Roads

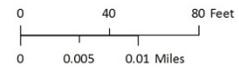


GOOGLE EARTH IMAGERY
IMAGERY DATE: 8-17-2013

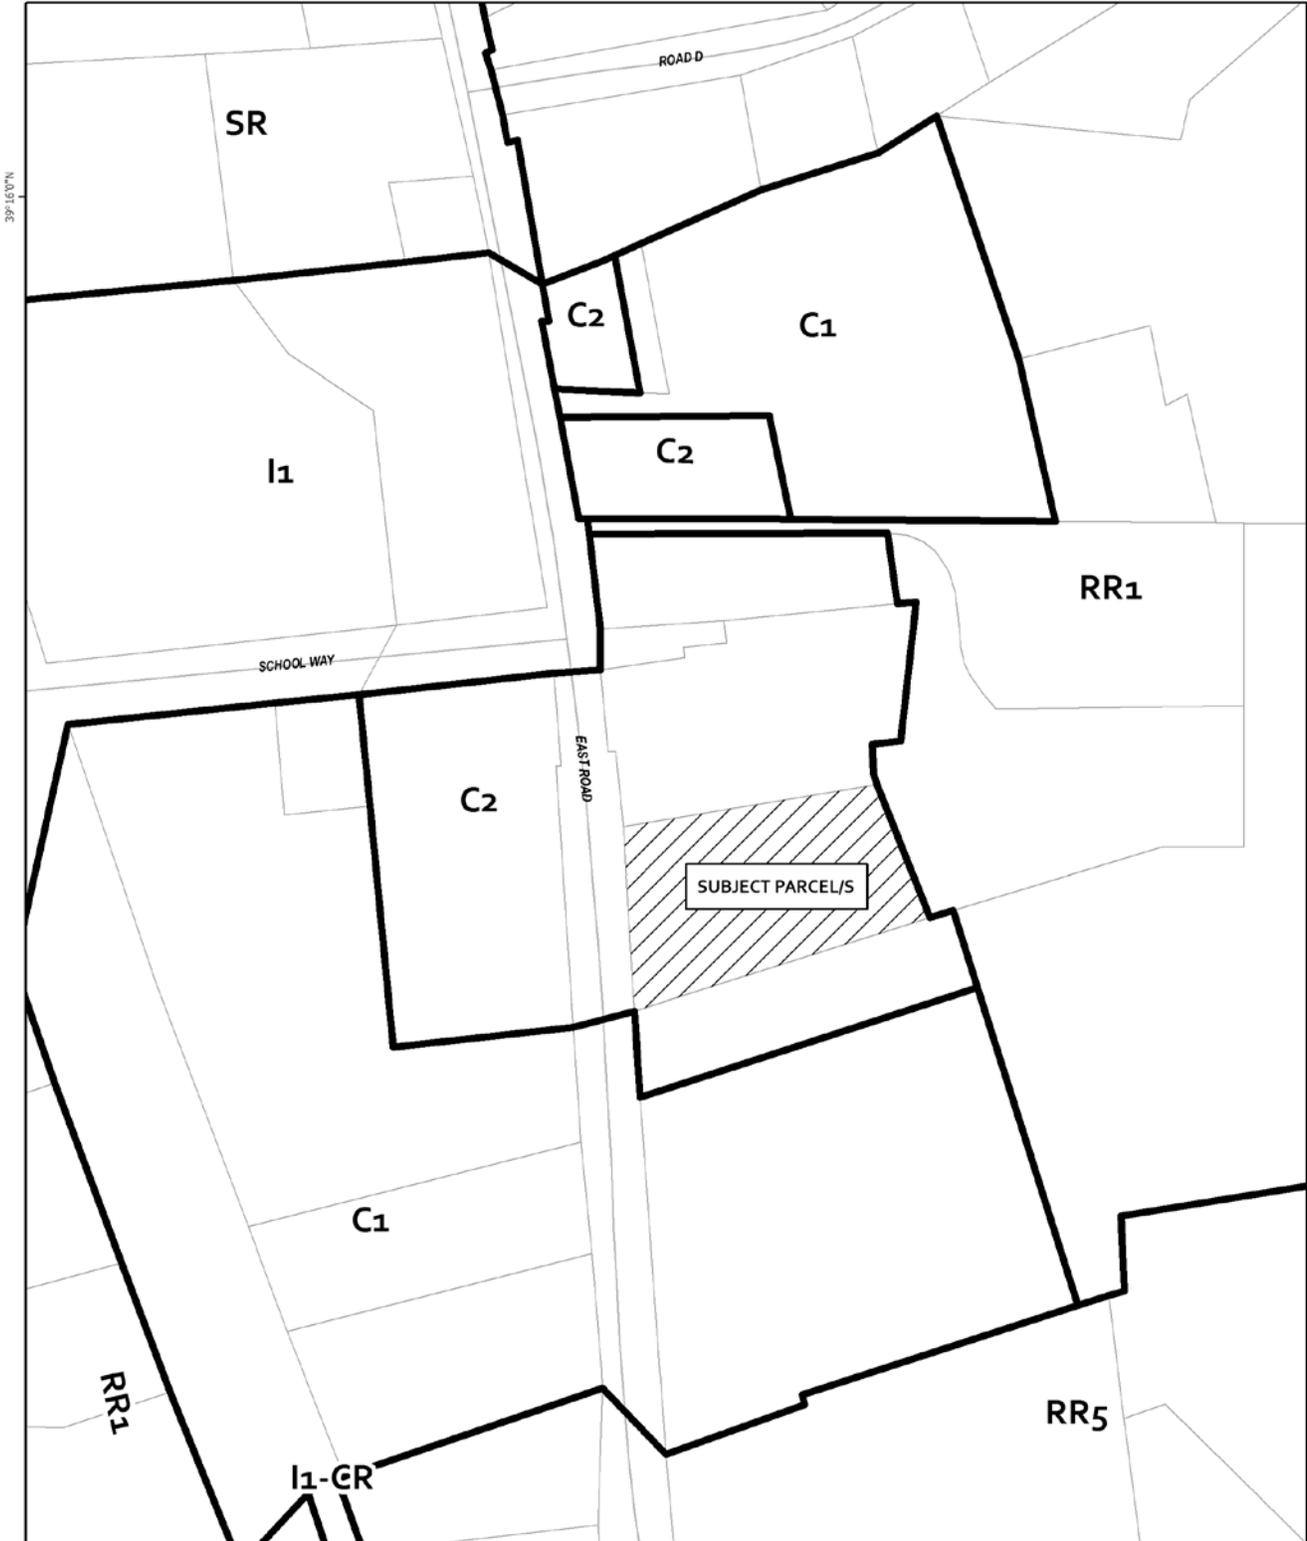


CASE: AA 2015-0002
OWNER: SNYDER, Mary
APN: 163-132-14
APLCT: Sergio Mancilla
ADDRESS: 8451 East Rd., RV

 Zoning Master
 Public Roads

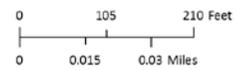

ZONING DISPLAY MAP

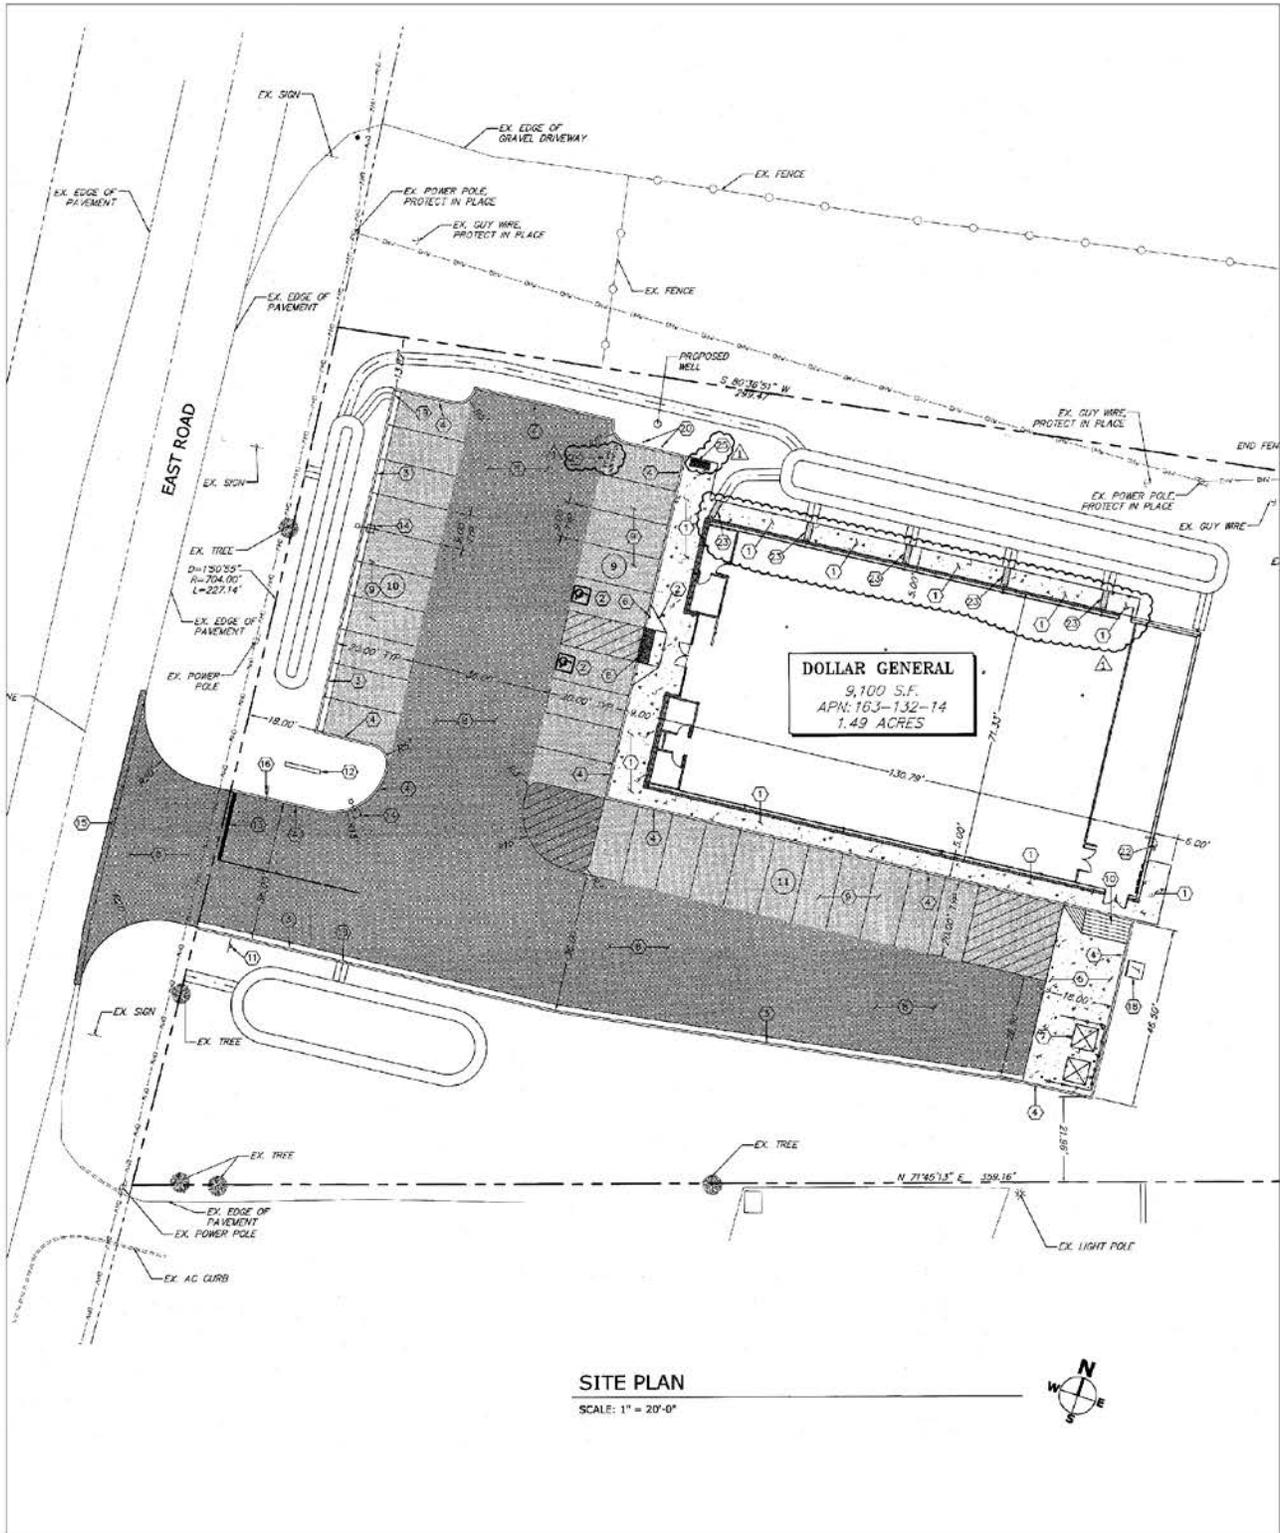

SITE PLAN


SCALE: 1" = 20'-0"



CASE: AA 2015-0002
 OWNER: SNYDER, Mary
 APN: 163-132-14
 APLCT: Sergio Mancilla
 ADDRESS: 8451 East Rd., RV

NO SCALE


SITE PLAN

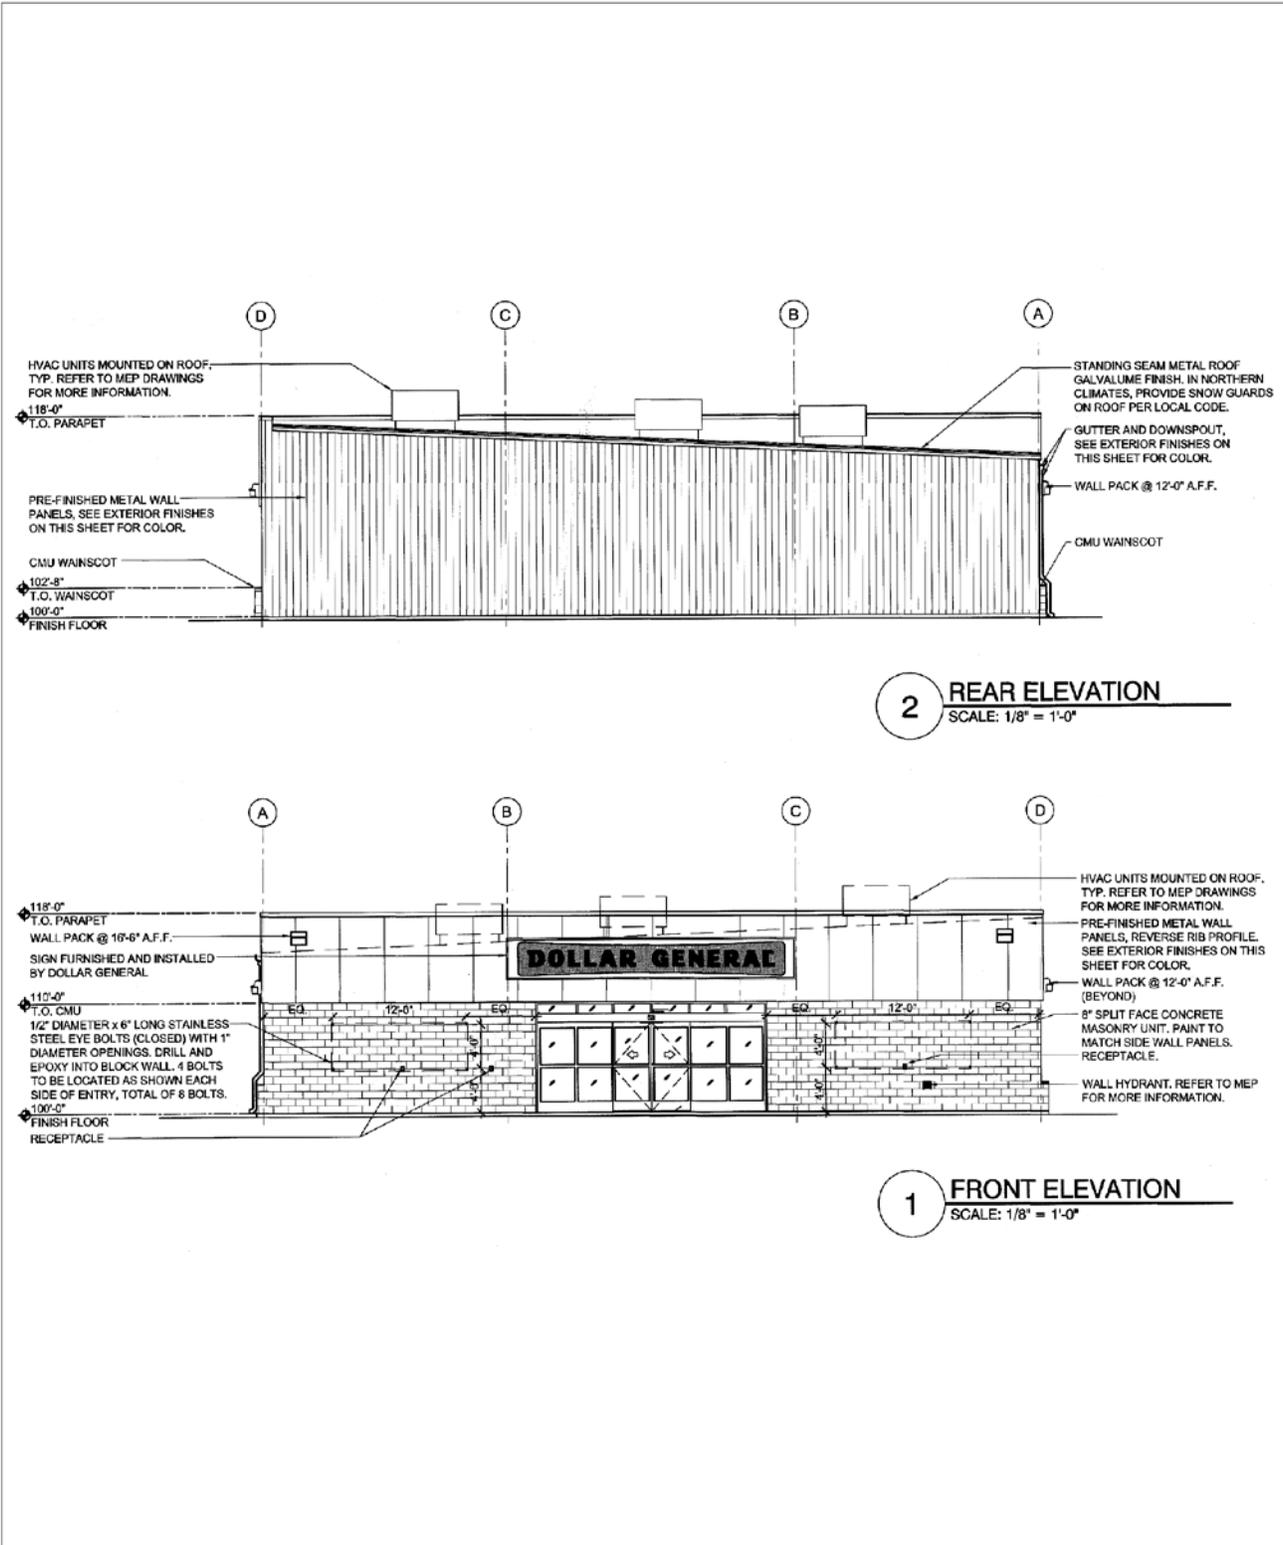

CASE: AA 2015-0002
 OWNER: SNYDER, Mary
 APN: 163-132-14
 APLCT: Sergio Mancilla
 ADDRESS: 8451 East Rd., RV


NO SCALE

ELEVATIONS

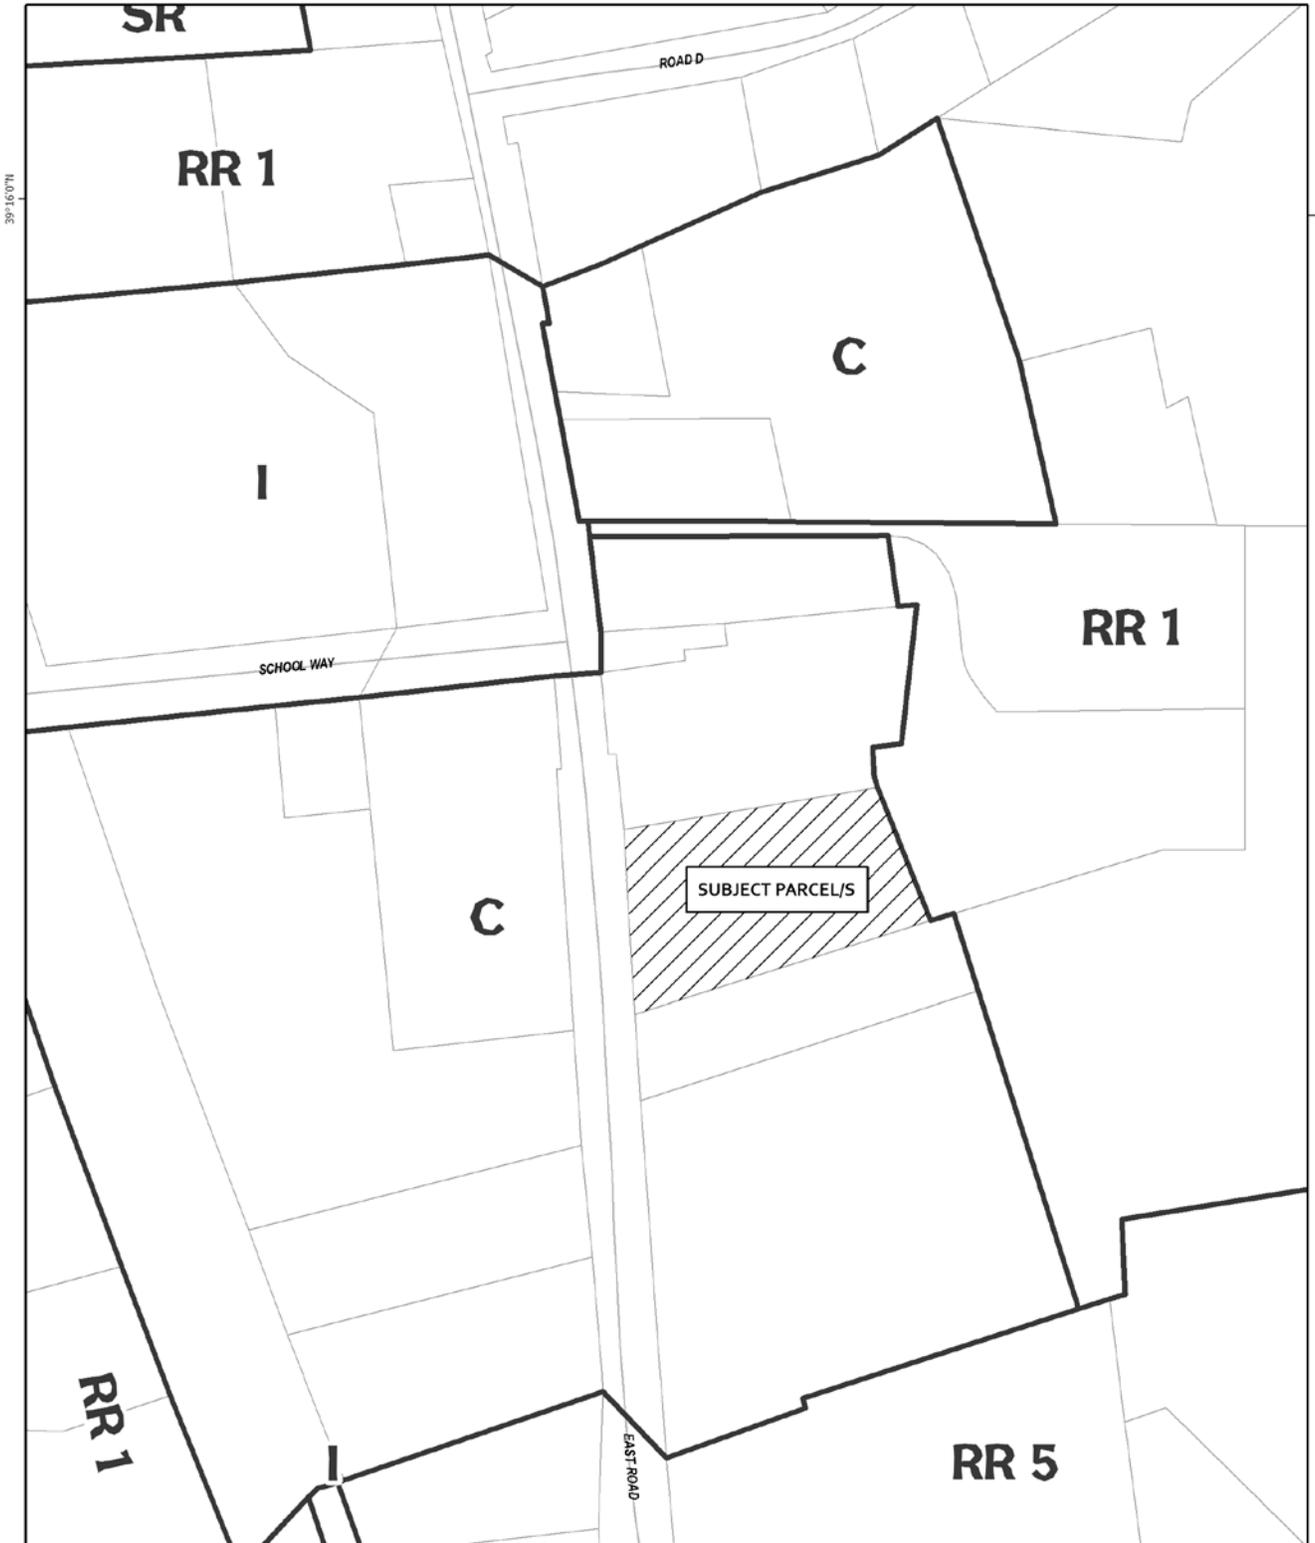

CASE: AA 2015-0002
OWNER: SNYDER, Mary
APN: 163-132-14
APLCT: Sergio Mancilla
ADDRESS: 8451 East Rd., RV

 General Plan Master
 Public Roads

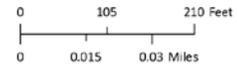

GENERAL PLAN CLASSIFICATIONS