


Preliminary


REGISTERED ENGINEER - CIVIL

PLANS APPROVAL DATE

COUNTY OF MENDOCINO
DEPARTMENT OF TRANSPORTATION
UKIAH, CALIFORNIA 95482

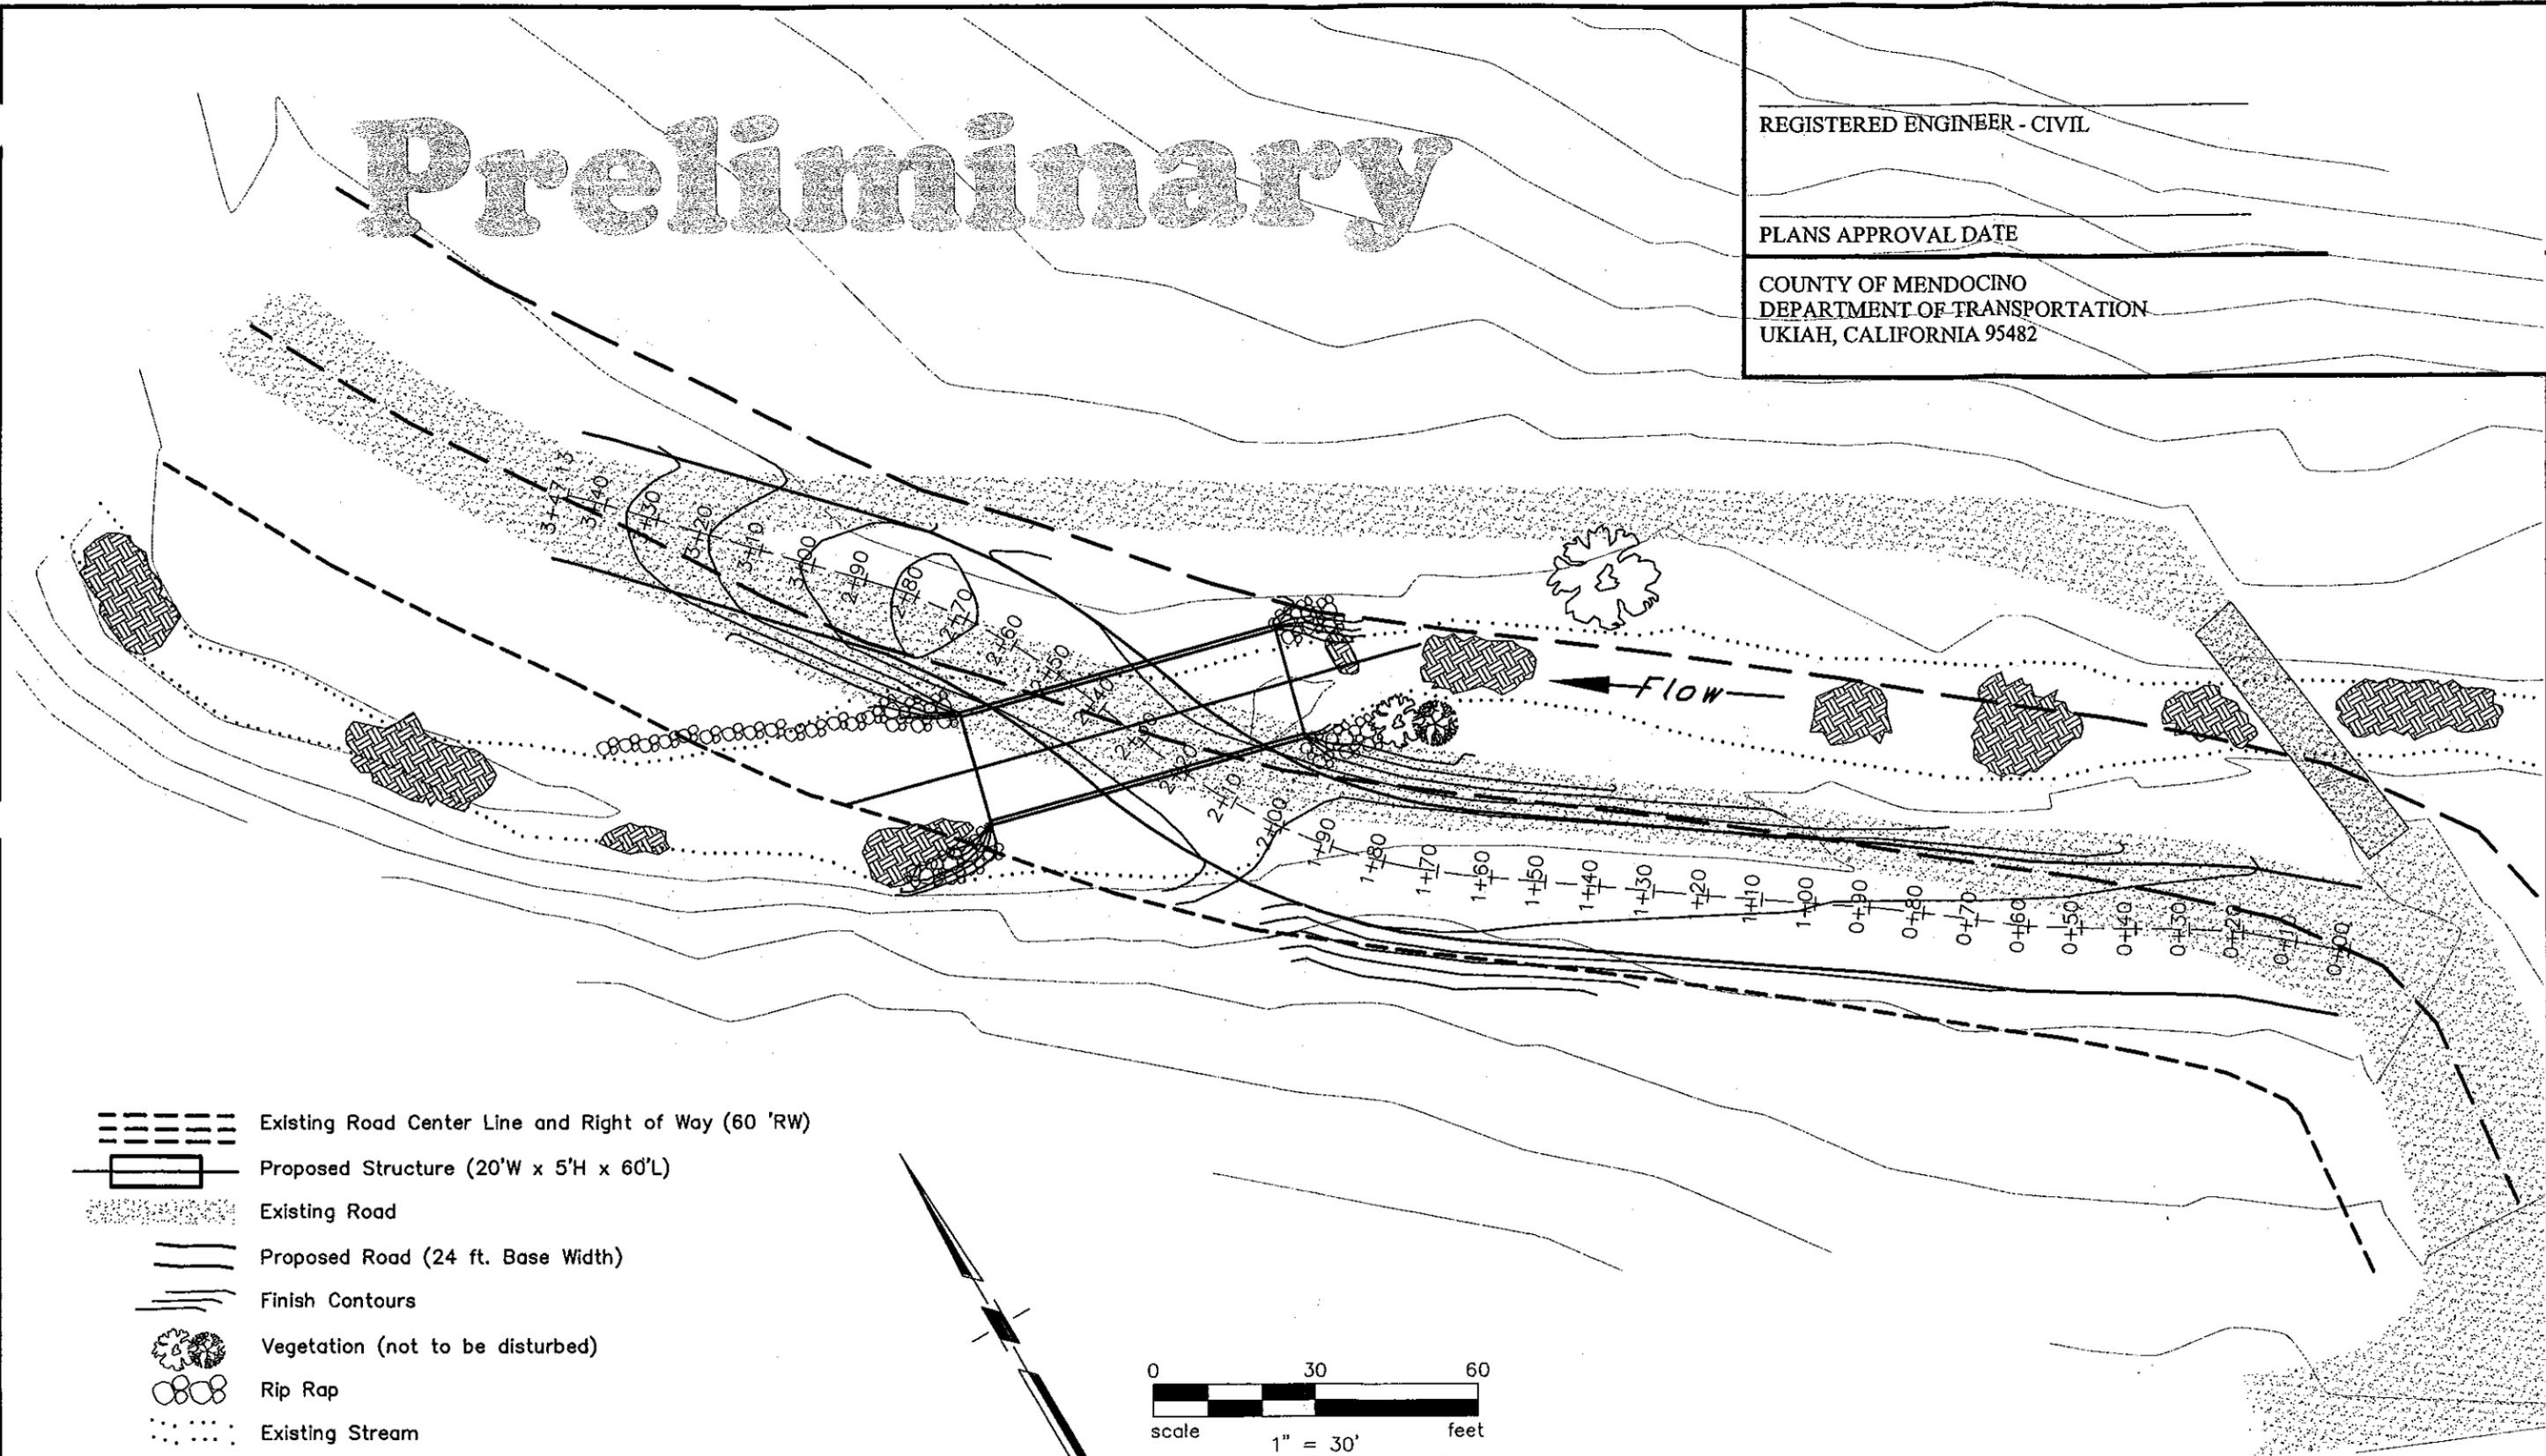

- Existing Road Center Line and Right of Way (60 'RW)
- Proposed Structure (20'W x 5'H x 60'L)
- Existing Road
- Proposed Road (24 ft. Base Width)
- Finish Contours
- Vegetation (not to be disturbed)
- Rip Rap
- Existing Stream
- Exposed Bedrock

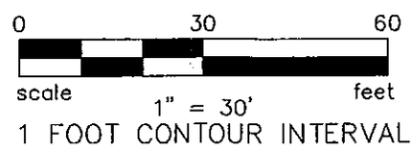

SITE PLAN

MENDOCINO COUNTY
DEPARTMENT OF TRANSPORTATION

DESIGNED BY: *AMS*
CHECKED BY:
DATE: *12/21/07*
DATE:

REVISION #:					
BY:					
DATE:					

TOMKI ROAD LOW WATER CROSSING
TOMKI ROAD AT CAVE CREEK, CR 237D AT M.P. 6.17
PROJECT NO. D-0302
CONTRACT NO. OPEN

SHEET 1 OF xx